

EXISTING TEF LANCASTER CABINET ON CONCRETE BASE

EXISTING 1.0m WIDE ACCESS GATE

EXISTING TEF METER CABINET ON CONCRETE BASE

EXISTING EARTH PIT

EXISTING TEF LANCASTER CABINET ON CONCRETE BASE

EXISTING TEF GPS NODE MOUNTED ON GANTRY POLE

EXISTING 12No. 7/8" FEEDERS, 3No. MLE 12 PAIR FIRBE CABLES & 3No. 6-CORE 10mm² DC CABLES ON EXISTING CABLE MANAGEMENT

EXISTING 300mm WIDE CABLE TRAY

EXISTING 450mm WIDE OVERHEAD CABLE LADDER MOUNTED ON 2No. GANTRY POLES

SITE ELEVATION
(REFER TO
DRAWING 102)

EXISTING GRAVEL FINISH WITHIN FENCE


EXISTING 1.8m HIGH CHAINLINK FENCE
TOPPED WITH 3 STRANDS BARBED WIRE

EXISTING 25.0m HIGH LATTICE TOWER
ON (5900x5900xTBC) CONCRETE BASE

+0.0m AGL

TREE LEVEL
+15.0m AGL
(APPROX.)

EXISTING SITE PLAN

 

ALL DIMENSIONS ARE IN mm UNLESS NOTED OTHERWISE

N.G.R	E 492994	N 305601
-------	----------	----------

NOMINATION REFERENCE: N/A

CONCESSION/FIXIT REQUIRED?	☒ YES	☐ NO
----------------------------	---	-----------------------------

REASON FOR CONCESSION/FIXIT:
-

ICNIRP DETAILS
IN ACCORDANCE WITH WIG EMF POLICY W19-EMC-0011-01TS_V0.1

SITE DESIGN CATEGORY	GROUND LEVEL PUBLIC ACCESS TOWER LEVEL WORKER ACCESS ONLY
----------------------	--

ICNIRP CONTROL MEASURE (IF REQUIRED):
N/A

DEPENDENCIES FOR DETAILED DESIGN/BUILD

ASBESTOS SURVEY	☒ YES	☐ NO
CHERRY PICKER SURVEY	☒ YES	☐ NO
COMMS SERVICE ALTERATION	☒ YES	☐ NO
GDC/STRUCTURAL CALCULATIONS	☐ YES	☒ NO
GEOTECH AND/OR TRIAL DIG	☒ YES	☐ NO
ICNIRP CONTROL MEASURES	☒ YES	☐ NO
INTRUSIVE SURVEY	☒ YES	☐ NO
MEWP/SCAFFOLD REQUIREMENTS	☒ YES	☐ NO
REC SERVICE ALTERATION	☒ YES	☐ NO
STAT SEARCHES	☐ YES	☒ NO
ELECTRICAL CALCS	☐ YES	☒ NO
BASE DIG REQUIRED	☐ YES	☒ NO
FOUNDATION CALCS	☐ YES	☒ NO

COLOUR CHART

BLACK	TEXT, EXISTING BUILDINGS, TOWERS, STRUCTURES, TREES, ETC.
BLUE	PROPOSED INSTALLATION

A	PLANNING ISSUE	RM	LP	25.06.25
REV	DESCRIPTION OF REVISION	BY	CH	DATE

DESIGN CONSULTANT	WIG PROJECT NUMBER
WHP	CTIL-C-WIC3326-5-UPGRADE

TEF	CTIL	VF
75717	20592824	-

SITE NAME AND ADDRESS

RUTLAND WATER FISHING LODGE
NORMANTON ROAD
EDITH WESTON
OAKHAM, LEICESTERSHIRE
LE15 8HD

DRAWING TITLE:
EXISTING SITE PLAN

PURPOSE OF ISSUE:
PLANNING


DRAWING NUMBER:
101

SCALE: AS SHOWN @ A3	DRAWN: RM	DATE: 12.08.25	REV:
CHECKED: LP	DATE: 12.08.25	APPROVED: LP	DATE: 12.08.25


B



PROPOSED SITE PLAN

 

ALL DIMENSIONS ARE IN mm UNLESS NOTED OTHERWISE				
N.G.R		E 492994		N 305601
NOMINATION REFERENCE: N/A				
CONCESSION/FIXIT REQUIRED?			☒ YES	NO
REASON FOR CONCESSION/FIXIT:				
-				
ICNIRP DETAILS				
IN ACCORDANCE WITH WIG EMF POLICY W19-EMC-0011-01TS_V0.1				
SITE DESIGN CATEGORY		GROUND LEVEL PUBLIC ACCESS TOWER LEVEL WORKER ACCESS ONLY		
ICNIRP CONTROL MEASURE (IF REQUIRED): N/A				
DEPENDENCIES FOR DETAILED DESIGN/BUILD				
ASBESTOS SURVEY			☒ YES	NO
CHERRY PICKER SURVEY			☒ YES	NO
COMMS SERVICE ALTERATION			☒ YES	NO
GDC/STRUCTURAL CALCULATIONS			YES	☒ NO
GEOTECH AND/OR TRIAL DIG			☒ YES	NO
ICNIRP CONTROL MEASURES			☒ YES	NO
INTRUSIVE SURVEY			☒ YES	NO
MEWP/SCAFFOLD REQUIREMENTS			☒ YES	NO
REC SERVICE ALTERATION			☒ YES	NO
STAT SEARCHES			YES	☒ NO
ELECTRICAL CALCS			YES	☒ NO
BASE DIG REQUIRED			YES	☒ NO
FOUNDATION CALCS			YES	☒ NO
COLOUR CHART				
BLACK	——	TEXT, EXISTING BUILDINGS, TOWERS, STRUCTURES, TREES, ETC.		
BLUE	——	PROPOSED INSTALLATION		
GREY	——	PROPOSED REMOVALS		
B	AMENDED FOR CORRECTION	RM	LP	12.08.25
A	PLANNING ISSUE	RM	LP	25.06.25
REV	DESCRIPTION OF REVISION	BY	CH	DATE
DESIGN CONSULTANT		WIG PROJECT NUMBER		
WHP		CTIL-C-WIC3326-5-UPGRADE		
				
TEF		CTIL		VF
75717		20592824		-
SITE NAME AND ADDRESS				
RUTLAND WATER FISHING LODGE NORMANTON ROAD EDITH WESTON OAKHAM, LEICESTERSHIRE LE15 8HD				
DRAWING TITLE: PROPOSED SITE PLAN				
PURPOSE OF ISSUE: PLANNING				
DRAWING NUMBER: 103				
SCALE: AS SHOWN @ A3		DRAWN: RM	DATE: 12.08.25	REV: B
CHECKED: LP	DATE: 12.08.25	APPROVED: LP	DATE: 12.08.25	

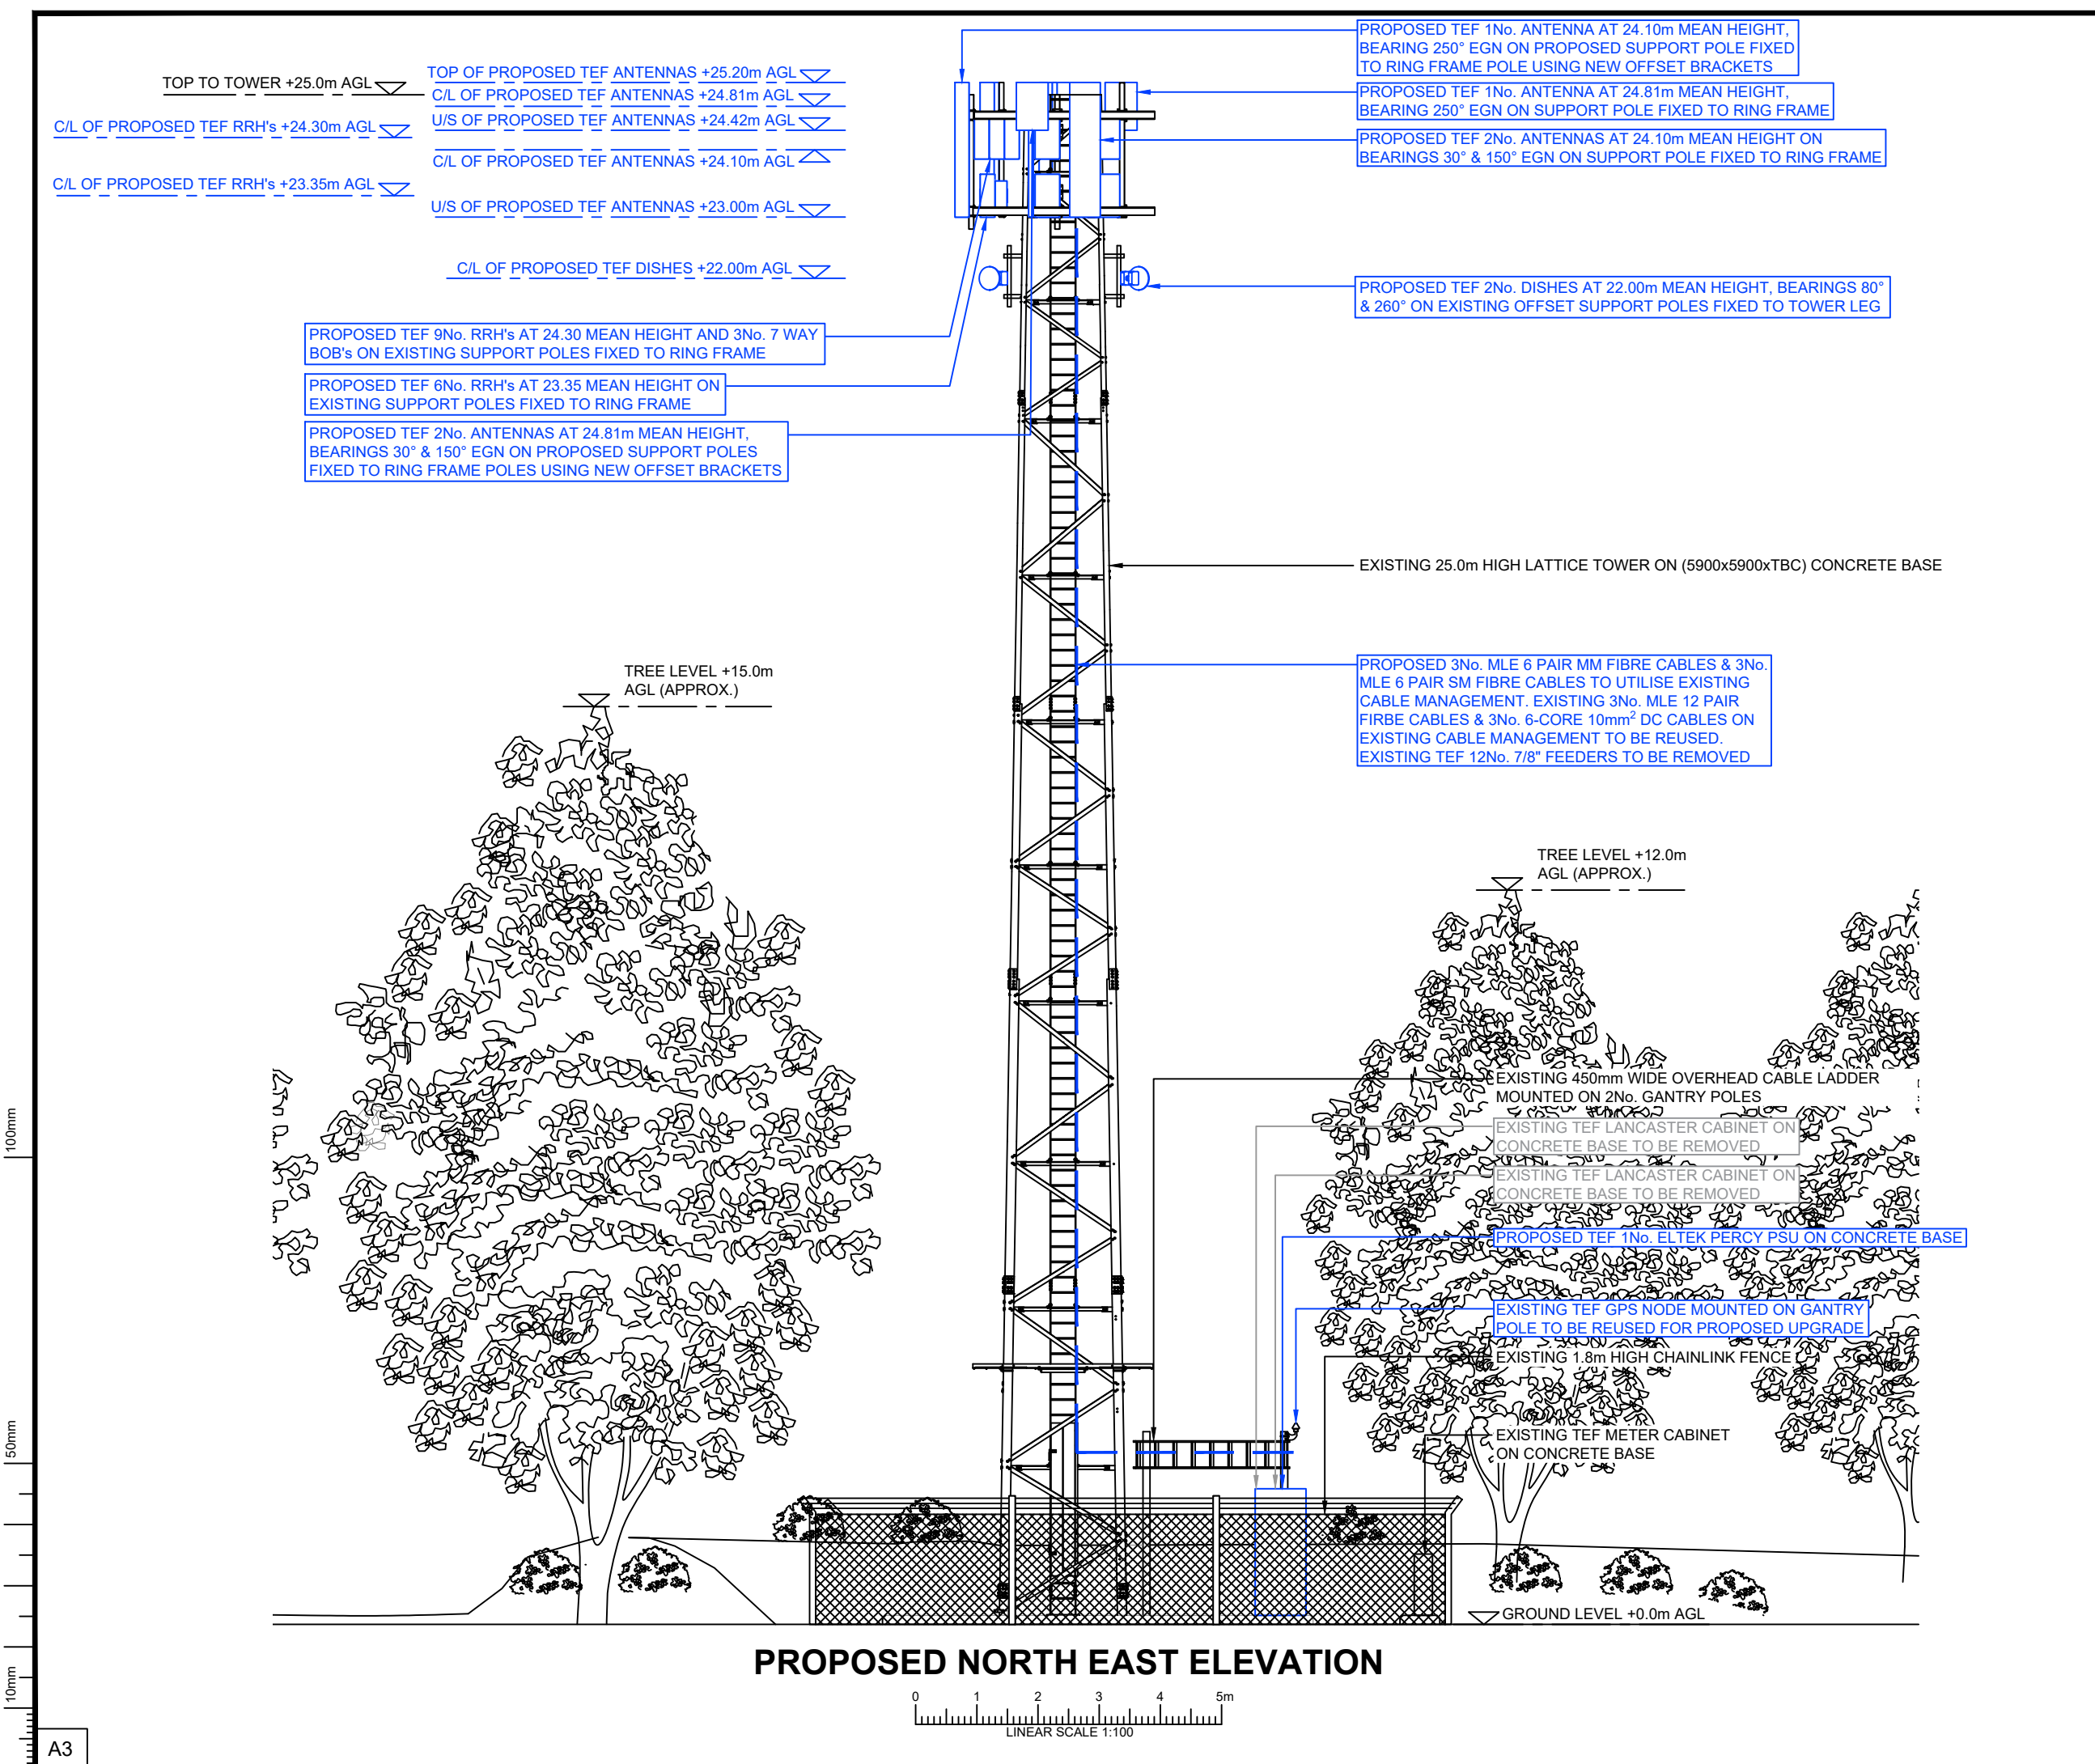

ALL DIMENSIONS ARE IN mm UNLESS NOTED OTHERWISE

N.G.R

E 492994

N 305601

NOMINATION REFERENCE: N/A

CONCESSION/FIXIT REQUIRED?

YES

NO

REASON FOR CONCESSION/FIXIT:

ICNIRP DETAILS

IN ACCORDANCE WITH WIG EMF POLICY W19-EMC-0011-01TS_V0.1

SITE DESIGN CATEGORY

GROUND LEVEL PUBLIC ACCESS
TOWER LEVEL WORKER ACCESS ONLY

ICNIRP CONTROL MEASURE (IF REQUIRED):

N/A

DEPENDENCIES FOR DETAILED DESIGN/BUILD

ASBESTOS SURVEY	YES	NO
CHERRY PICKER SURVEY	YES	NO
COMMS SERVICE ALTERATION	YES	NO
GDC/STRUCTURAL CALCULATIONS	YES	YES
GEOTECH AND/OR TRIAL DIG	YES	NO
ICNIRP CONTROL MEASURES	YES	NO
INTRUSIVE SURVEY	YES	NO
MEWP/SCAFFOLD REQUIREMENTS	YES	NO
REC SERVICE ALTERATION	YES	NO
STAT SEARCHES	YES	YES
ELECTRICAL CALCS	YES	YES
BASE DIG REQUIRED	YES	YES
FOUNDATION CALCS	YES	YES

COLOUR CHART

BLACK

TEXT, EXISTING BUILDINGS, TOWERS, STRUCTURES, TREES, ETC.

BLUE

PROPOSED INSTALLATION

GREY

PROPOSED REMOVALS

B	AMENDED FOR CORRECTION	RM	LP	12.08.25
A	PLANNING ISSUE	RM	LP	25.06.25
REV	DESCRIPTION OF REVISION	BY	CH	DATE

DESIGN CONSULTANT

WHP

WIG PROJECT NUMBER

CTIL-C-WIC3326-5-UPGRADE

Wireless Infrastructure Group

TEF	CTIL	VF
75717	20592824	-

SITE NAME AND ADDRESS

RUTLAND WATER FISHING LODGE
NORMANTON ROAD
EDITH WESTON
OAKHAM, LEICESTERSHIRE
LE15 8HD

DRAWING TITLE:

PROPOSED SITE ELEVATION

PURPOSE OF ISSUE:

PLANNING

DRAWING NUMBER:

104

SCALE:
AS SHOWN @ A3

DRAWN:
RM

DATE:
12.08.25

REV:



CHECKED:
LP

DATE:
12.08.25


APPROVED:
LP

DATE:
12.08.25

B

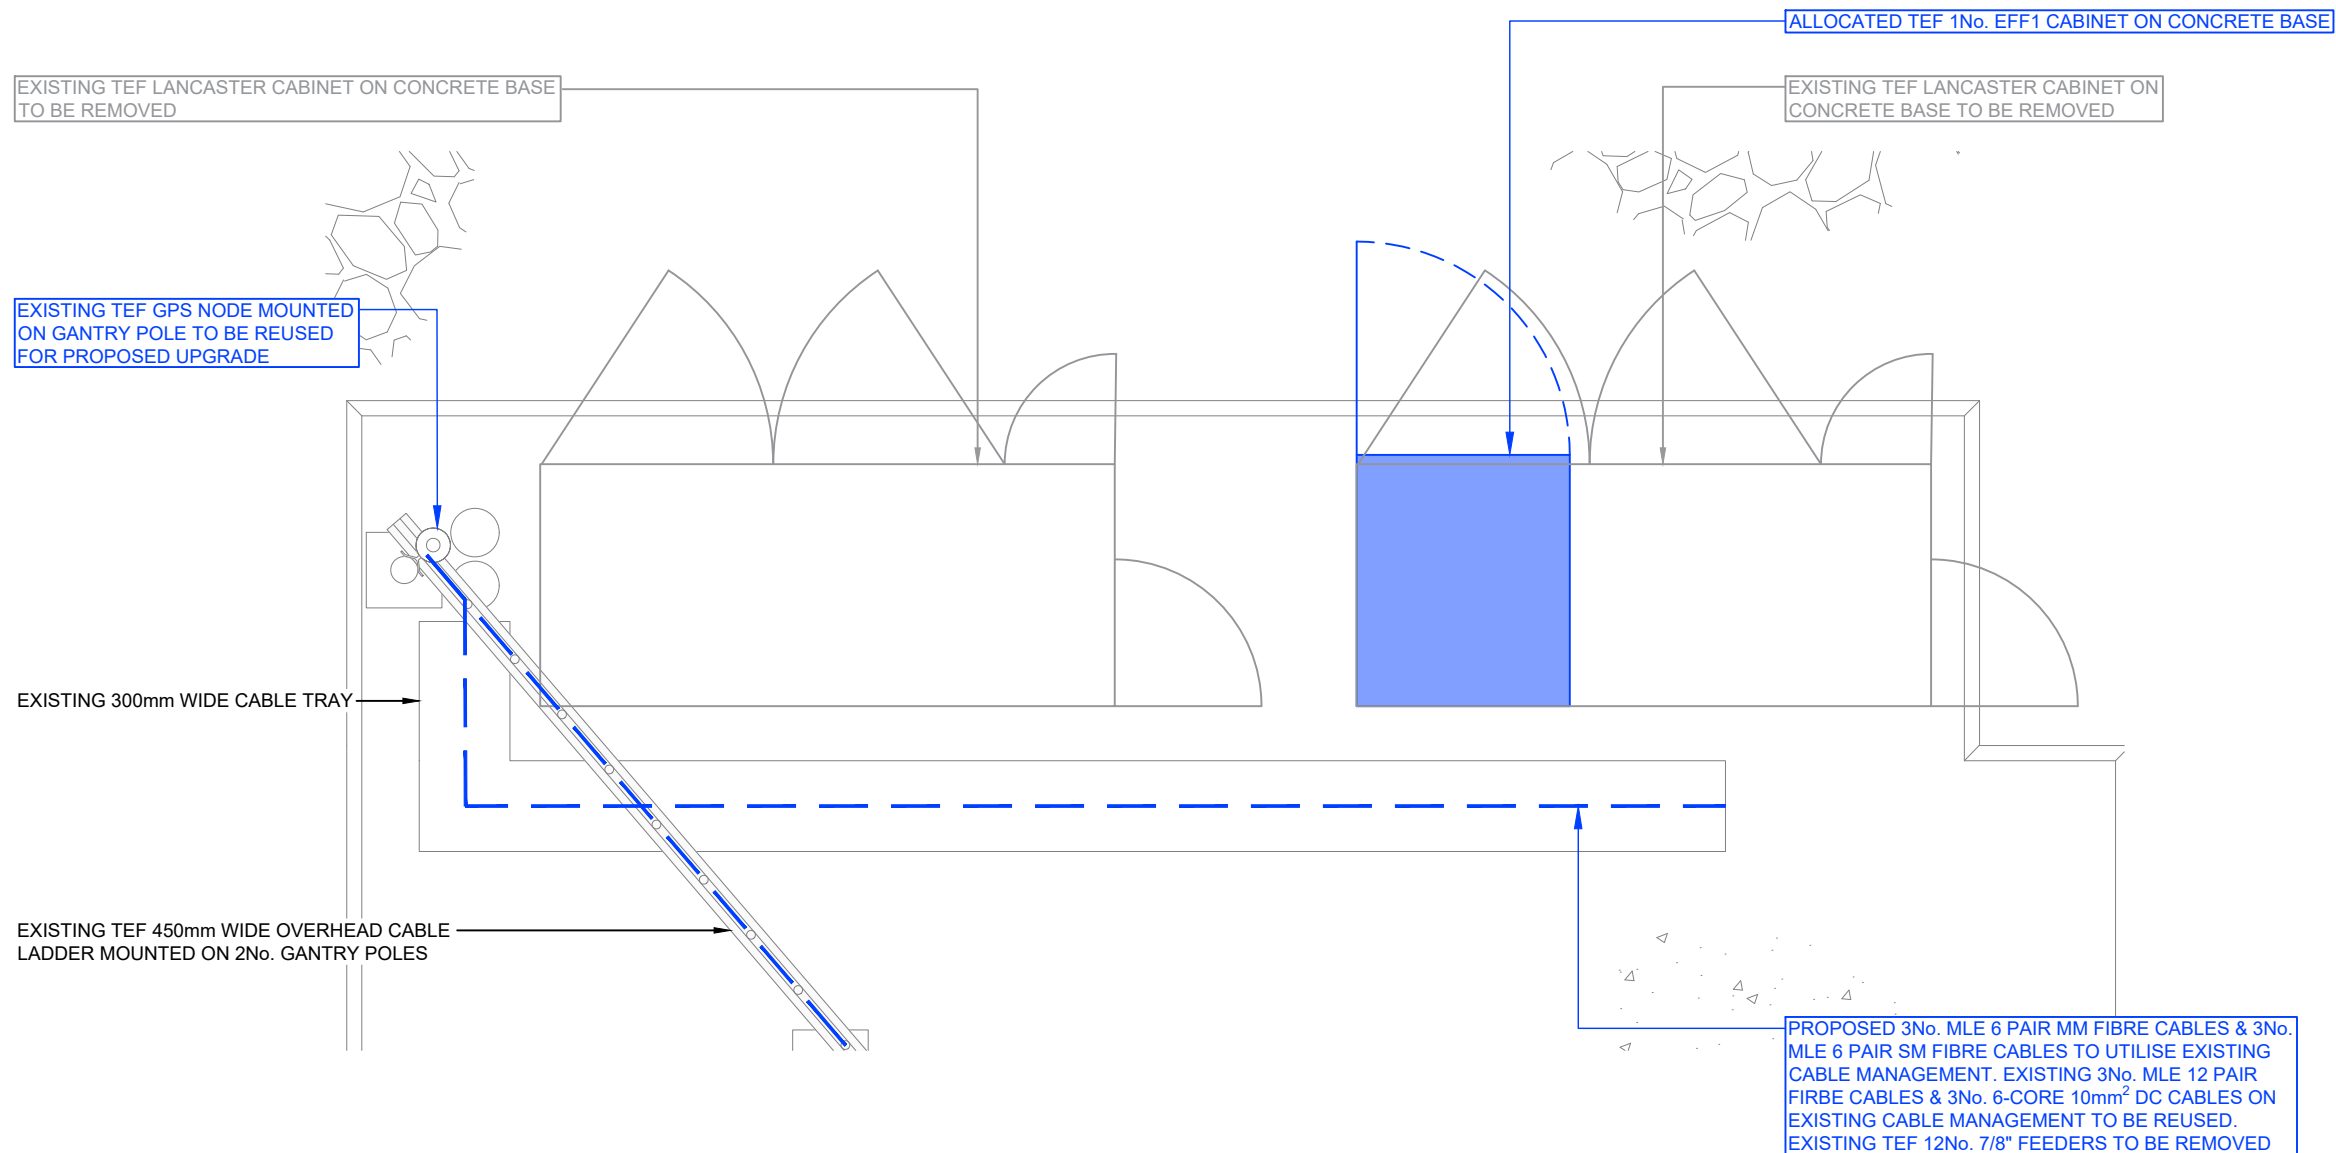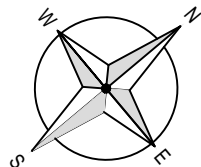

ALLOCATED EQUIPMENT LAYOUT

 

EQUIPMENT COLOUR KEY	
TEF ALLOCATED FOOTPRINT	
NEUTRAL FOOTPRINT	
TEF PROPOSED EQUIPMENT	
TEF EQUIPMENT ALLOCATED	
EXISTING EQUIPMENT	

B	AMENDED FOR CORRECTION	RM	LP	12.08.25	
A	PLANNING ISSUE	RM	LP	25.06.25	
REV	DESCRIPTION OF REVISION	BY	CH	DATE	

DESIGN CONSULTANT	WIG PROJECT NUMBER
WHP	CTIL-C-WIC3326-5-UPGRADE



TEF	CTIL	VF
75717	20592824	-



SITE NAME AND ADDRESS
RUTLAND WATER FISHING LODGE NORMANTON ROAD EDITH WESTON OAKHAM, LEICESTERSHIRE LE15 8HD

DRAWING TITLE:
ALLOCATED EQUIPMENT LAYOUT

PURPOSE OF ISSUE:
PLANNING

DRAWING NUMBER:
105

SCALE: AS SHOWN @ A3	DRAWN: RM	DATE: 12.08.25	REV:
CHECKED: LP	DATE: 12.08.25	APPROVED: LP	DATE: 12.08.25
			B

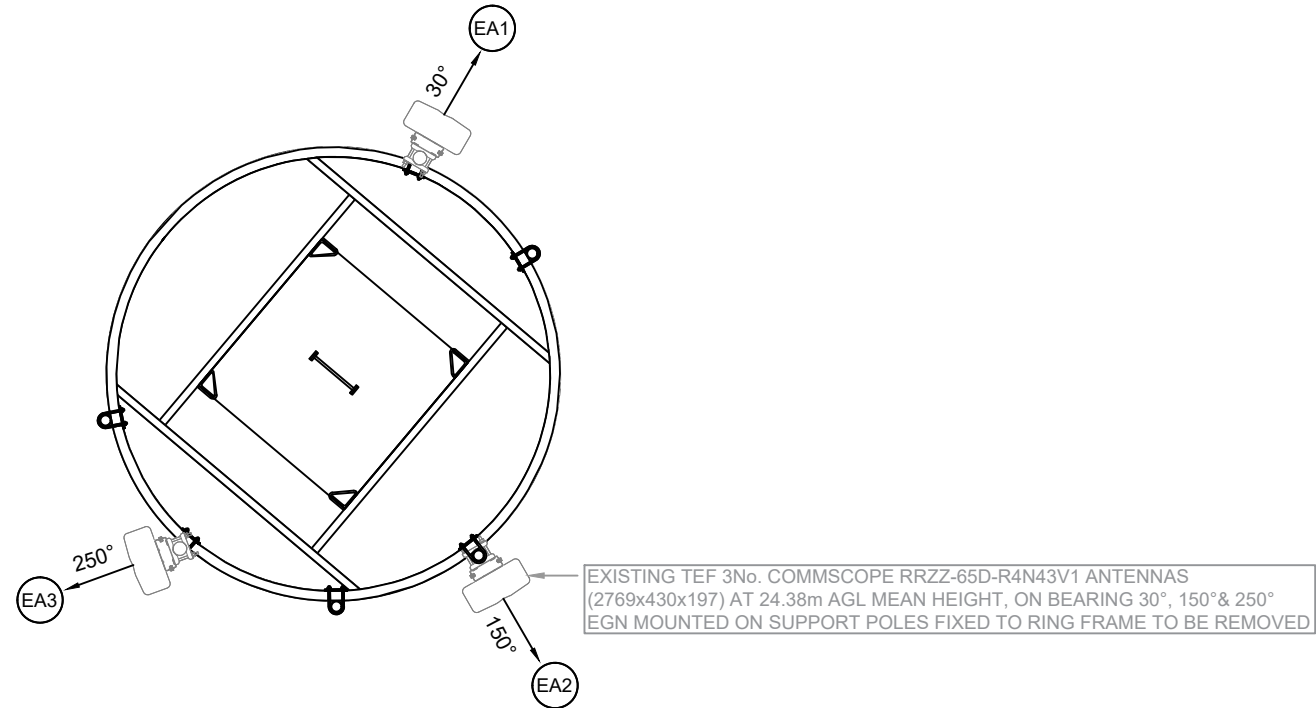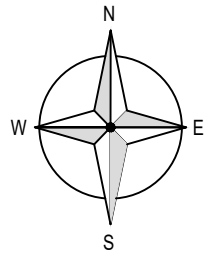

EXISTING ANTENNA PLAN @24.38m AGL
(1:50)

ITEM DESCRIPTION	QUANTITY
EXISTING ANTENNA	3

EQUIPMENT COLOUR KEY

TEF ALLOCATED FOOTPRINT	
NEUTRAL FOOTPRINT	
TEF PROPOSED EQUIPMENT	
TEF EQUIPMENT ALLOCATED	
EXISTING EQUIPMENT	

B	AMENDED FOR CORRECTION	RM	LP	12.08.25
A	PLANNING ISSUE	RM	LP	25.06.25
REV	DESCRIPTION OF REVISION	BY	CH	DATE

DESIGN CONSULTANT	WIG PROJECT NUMBER
WHP	CTIL-C-WIC3326-5-UPGRADE



TEF	CTIL	VF
75717	20592824	-

SITE NAME AND ADDRESS



**RUTLAND WATER FISHING LODGE
NORMANTON ROAD
EDITH WESTON
OAKHAM, LEICESTERSHIRE
LE15 8HD**

DRAWING TITLE: **EXISTING & ALLOCATED
ANTENNA & DISH PLAN**


PURPOSE OF ISSUE: **PLANNING**

DRAWING NUMBER: **106**

SCALE: AS SHOWN @ A3	DRAWN: RM	DATE: 12.08.25	REV: B
CHECKED: LP	DATE: 12.08.25	APPROVED: LP	DATE: 12.08.25

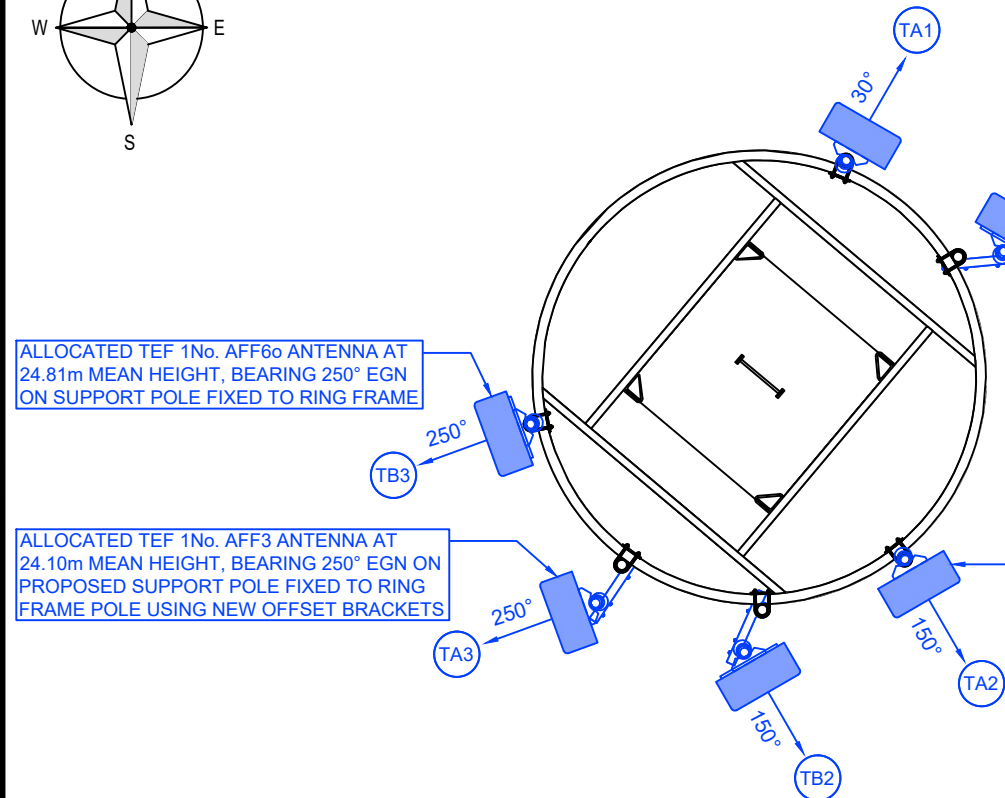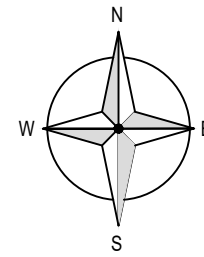

ALLOCATED ANTENNA @24.10m & 24.81 AGL
(1:50)

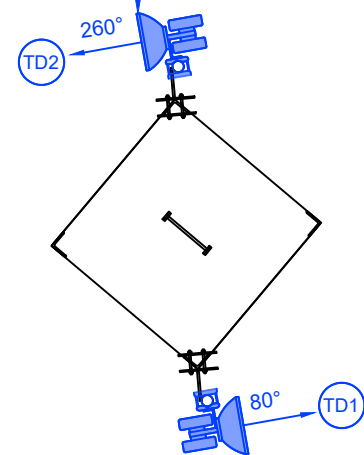

ALLOCATED DISH PLAN @22.00m AGL
(1:50)

ITEM DESCRIPTION	QUANTITY
ALLOCATED AFF3	3
ALLOCATED AFF6o	3
ALLOCATED DFF1	2



100mm

50mm

10mm





A3

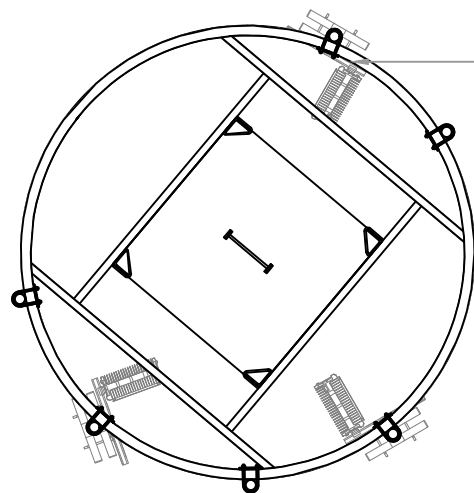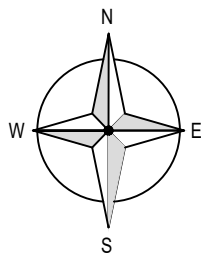

EXISTING TEF 3No. NOKIA AHEGB (1800/2100) RRH's
(560x308x149; 30kg) MOUNTED ON SUPPORT POLES
FIXED TO RING FRAME TO BE REMOVED

EXISTING RRH PLAN @23.63m AGL
(1:50)


ITEM DESCRIPTION	QUANTITY
EXISTING RRH	3

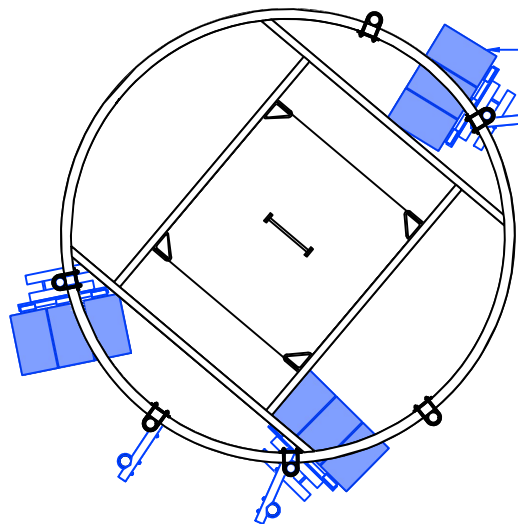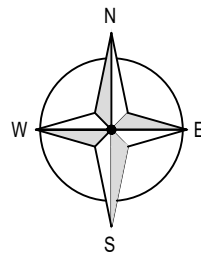

ALLOCATED TEF 9No. RFF1o RRH's AT 24.30 MEAN
HEIGHT AND 3No. 7 WAY BOB's ON EXISTING
SUPPORT POLES FIXED TO RING FRAME

ALLOCATED TEF 3No. RFF1o RRH's & 3No. RFF2o
RRH's AT 23.35 MEAN HEIGHT ON EXISTING
SUPPORT POLES FIXED TO RING FRAME

ALLOCATED RRH PLAN @24.30m AGL
(1:50)

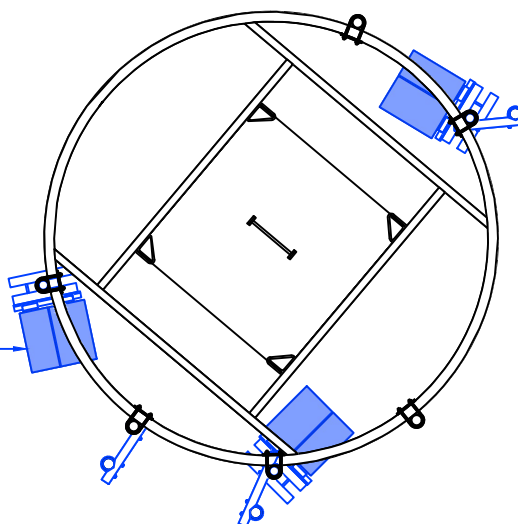

ALLOCATED RRH PLAN @23.35m AGL
(1:50)

ITEM DESCRIPTION	QUANTITY
ALLOCATED RFF1o	12
ALLOCATED RFF2o	3

EQUIPMENT COLOUR KEY	
TEF ALLOCATED FOOTPRINT	
NEUTRAL FOOTPRINT	
TEF PROPOSED EQUIPMENT	
TEF EQUIPMENT ALLOCATED	
EXISTING EQUIPMENT	

B	AMENDED FOR CORRECTION	RM	LP	12.08.25
A	PLANNING ISSUE	RM	LP	25.06.25
REV	DESCRIPTION OF REVISION	BY	CH	DATE

DESIGN CONSULTANT	WIG PROJECT NUMBER
WHP	CTIL-C-WIC3326-5-UPGRADE



TEF	CTIL	VF
75717	20592824	-

SITE NAME AND ADDRESS
RUTLAND WATER FISHING LODGE NORMANTON ROAD EDITH WESTON OAKHAM, LEICESTERSHIRE LE15 8HD

DRAWING TITLE:
EXISTING & ALLOCATED RRH PLAN

PURPOSE OF ISSUE:
PLANNING

DRAWING NUMBER:
107

SCALE:	DRAWN:	DATE:	REV:
AS SHOWN @ A3	RM	12.08.25	
CHECKED:	DATE:	APPROVED:	DATE:
LP	12.08.25	LP	12.08.25

B